

PURAVANKARA

TAKE THE BALCONY SEAT AT MOTHER NATURE'S PREVIEW SHOW

PURVA SKYDALE

MARAVILLOSO HOMES, OFF SARJAPUR MAIN ROAD




PURVA **SALADALE** Maravilloso Homes, Off Sarjapur Main Road

- LAKE VIEW APARTMENTS
- JULIET BALCONY
- FLOATING CLUBHOUSE
- LANDSCAPE GARDEN
- NO COMMON WALL

THE LOOKS OF A HOME, THE HEART OF A GETAWAY.

Maravilloso homes, which means beautiful homes in Spanish, sounds perfect for Purva Skydale. In fact, it's a home that speaks of beauty in every aspect.

Located off Sarjapur Main Road, this home is just 10 minutes away from ORR IT hub. Experience an enchanting world of shimmering lakes and exquisite gardens, romantic Juliet balconies and art-filled corridors. Fitted with all modern conveniences, these homes transcend the usual expectations of urban living and bring you magic in real life.

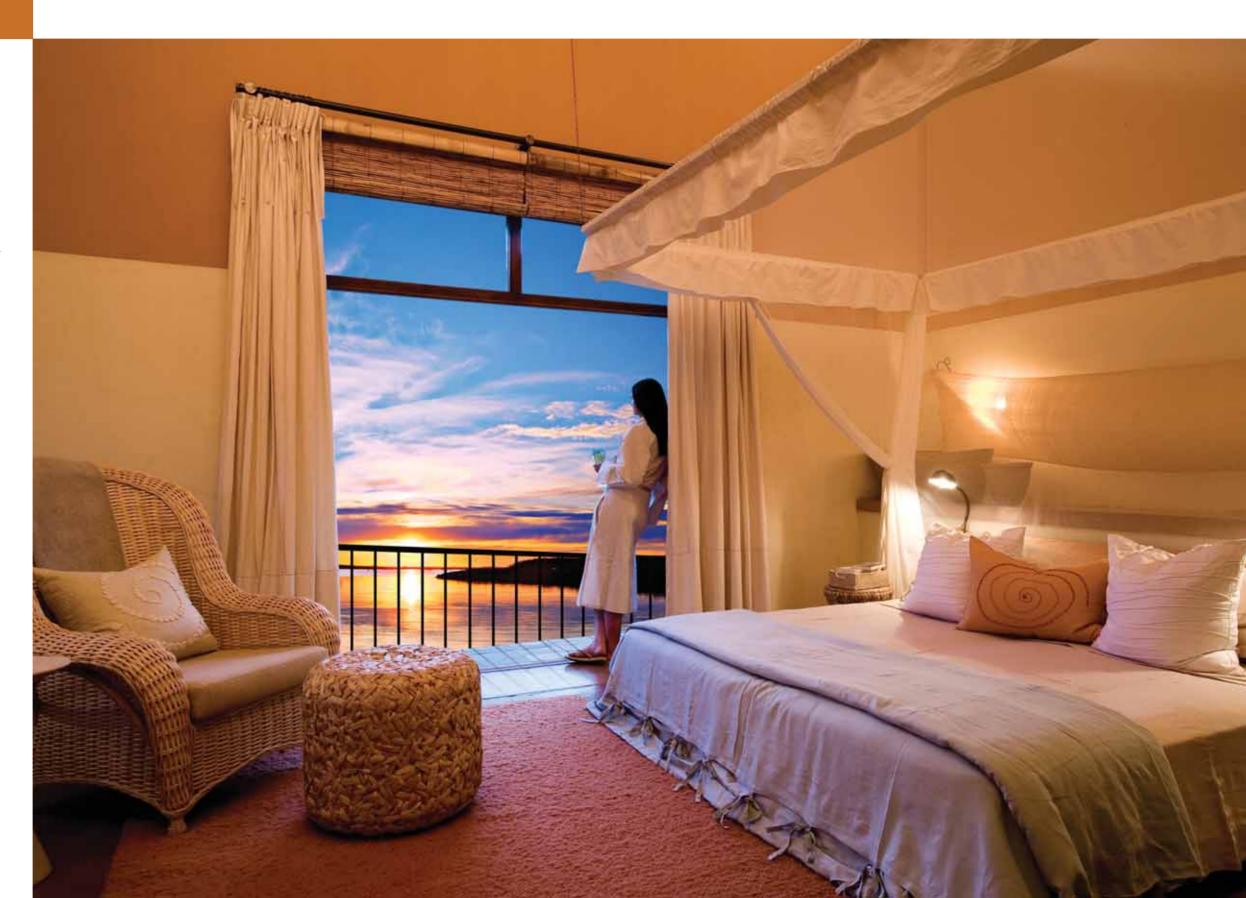



LAUGHING WATERS, OPEN SKIES, GREENER VISTAS, YOU AND I.

At Purva Skydale, what will amaze you is the generous spread of greenery and water features.

From gargling falls to stony brook to barbeque lawn to green meditative zones, vast stretches of landscaped greenery invites you at every nook and corner of the property. And now think of the two beautiful lakes outside the premises with endless stretches of greenery around. Yes! It's truly a marvelous sight to behold.

HOMES THAT CONNECT WITH YOU.

Feeling a bit tired? Come over to this oasis of calm. A lap or two in the large indoor pool will rejuvenate you completely.

Need to feel fit? Then head to the multi-gym or the well-maintained tennis court. For those seeking indoors, there's billiards and table tennis to spend some quality time.

All in all, it's a home that reflects your taste for an uber living.



PROXIMITY TO PURVA SKYDALE

2.5 km off Hosur Road | 3 km from HSR Layout | 4 km from Sarjapur Road-Outer Ring Road Junction | 5 km from Electronic City | 8 km from Silk Board Junction | 9 km from Marathahalli | 10 km from Forum Mall (Koramangala)

IN YOUR NEIGHBOURHOOD

ENTERTAINMENT CENTRES AND RESTAURANTS

EDUCATIONAL INSTITUTIONS


Total Mall Nilgiris Innovative Multiplex Home Store Forum Value
Mall More Spencer's Reliance Fresh Domino's Barbeque Nation
Bhagini La Casa Kusum Family Restaurant Beijing Bites Orchid
Suites Hotel Sagar Deluxe Restaurant Kanua Restaurant Nanda's

i.	
Indus International School The International School Bangalore (TISB) GEAR International School Ryan	Sagar Apollo Hospital Lake View Hospital Starr
International School DPS - East Cambridge High School Inventure Academy New Horizon Engineering	Hospital Green View Medical Centre The Bmax
College Sophia School B.R.S. Global Centre for Excellence Anand Shiksha Kendra Amrita Vishwa Vidyapeetam	Hospital Hridhaya Shakthi Shri Ramachandra Medita-
ALT Training College R.K. Institute of Management & Computer Science Kidzee Kalataru Fine Art Academy	tion Centre Punarjani Ayurvedic Speciality Hospital



HOSPITALS



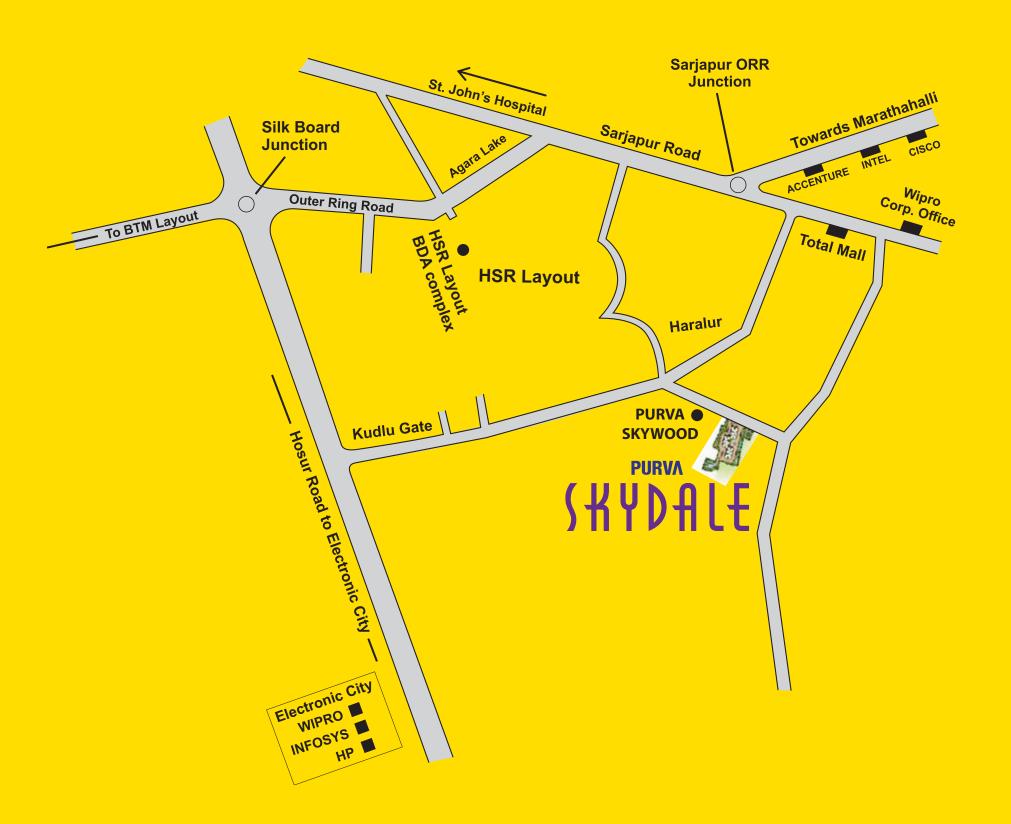



LOCATION MAP NOT TO SCALE



UNLOCK THE ROMANTIC FROM WITHIN.

MASTER PLAN



LEGEND

- 01 WELCOME PLAZA
- 02 VISITORS PARKING
- 03 BASKET BALL POST
- 04 YOGA/MEDITATION
- 05 STONY BROOK
- 06 JOGGING TRACK
- 07 TENNIS COURT

- 08 DROP OFF POINT
- 09 BARBEQUE LAWN
- 10 CLUBHOUSE (B+G+3 FLOORS)
- 11 SWIMMING POOL (COVERED)
- 12 OLD FOLK CORNER
- 13 GARGLING FALLS
- 14 ENTRY & EXIT RAMPS

- 15 SERVICES
- 16 KIDS ZONE
- 17 TOWER 01 B+S+16 FLOORS
- 18 TOWER 02 B+S+16 FLOORS
- 19 TOWER 03 B+S+16 FLOORS

Project NameLocationType of ApartmentsTotal area of landNo. of TowersNo. of UnitsNo. of FloorsType of FlatsSanctioning Authority

Purva Skydale
Off Sarjapur Main Road
Luxury
4.65 acres
3
288
B+S+16 floors
2 BHK- 1341 sq ft to 1371 sq ft 3 BHK- 1685 sq ft to 1929 sq ft
BBMP

TOWER - 2, TYPICAL 1st to 16th FLOOR PLAN



Unit Series	Configuration	Туре	Size
1	2 BHK	Super Premium	1341
2	2 BHK	Premium	1367
3	3 BHK Comfort	Super Premium	1711
4	2 BHK	Classic	1350
5	3 BHK Comfort	Super Premium	1685
6	2 BHK	Premium	1371





TOWER - 3, TYPICAL 1st to 16th FLOOR PLAN



Unit Series	Configuration	Туре	Size
1	2 BHK	Classic	1346
2	2 BHK	Classic	1370
3	3 BHK - Comfort	Super Premium	1700
4	2 BHK	Classic	1346
5	3 BHK - Grand	Premium	1924
6	3 BHK - Grand	Super Premium	1929





UNIT PLANS



3 BEDROOM (GRAND)



2 BEDROOM



3 BEDROOM (COMFORT)



2 BEDROOM

CLUBHOUSE - GROUND FLOOR




You can't ask for better party venue than your floating clubhouse.





CLUBHOUSE - FIRST FLOOR

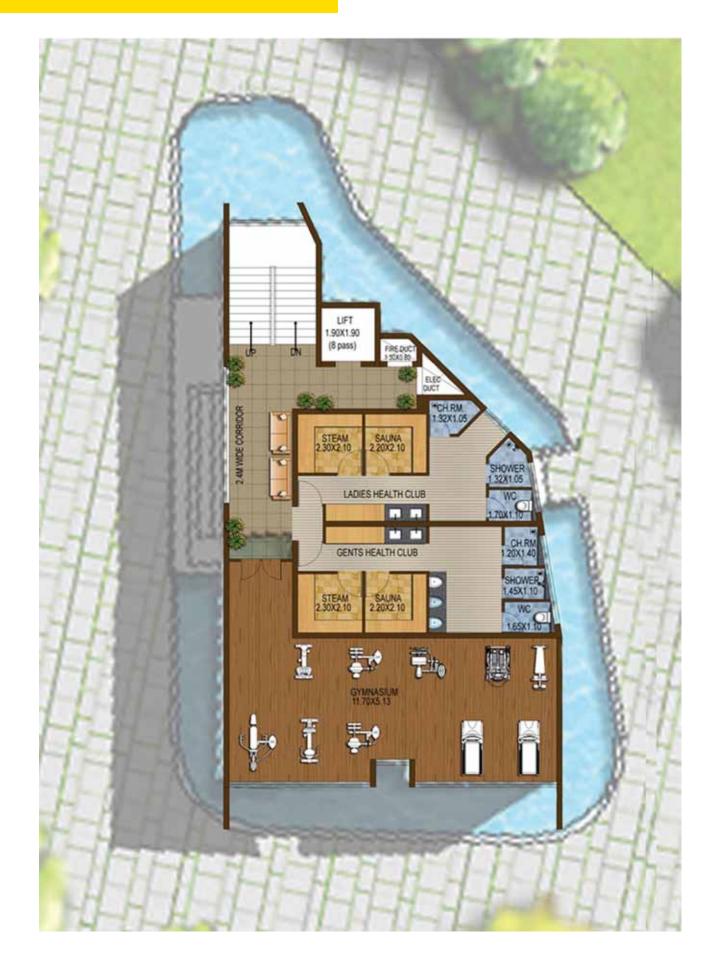






CLUBHOUSE - SECOND FLOOR







CLUBHOUSE - THIRD FLOOR

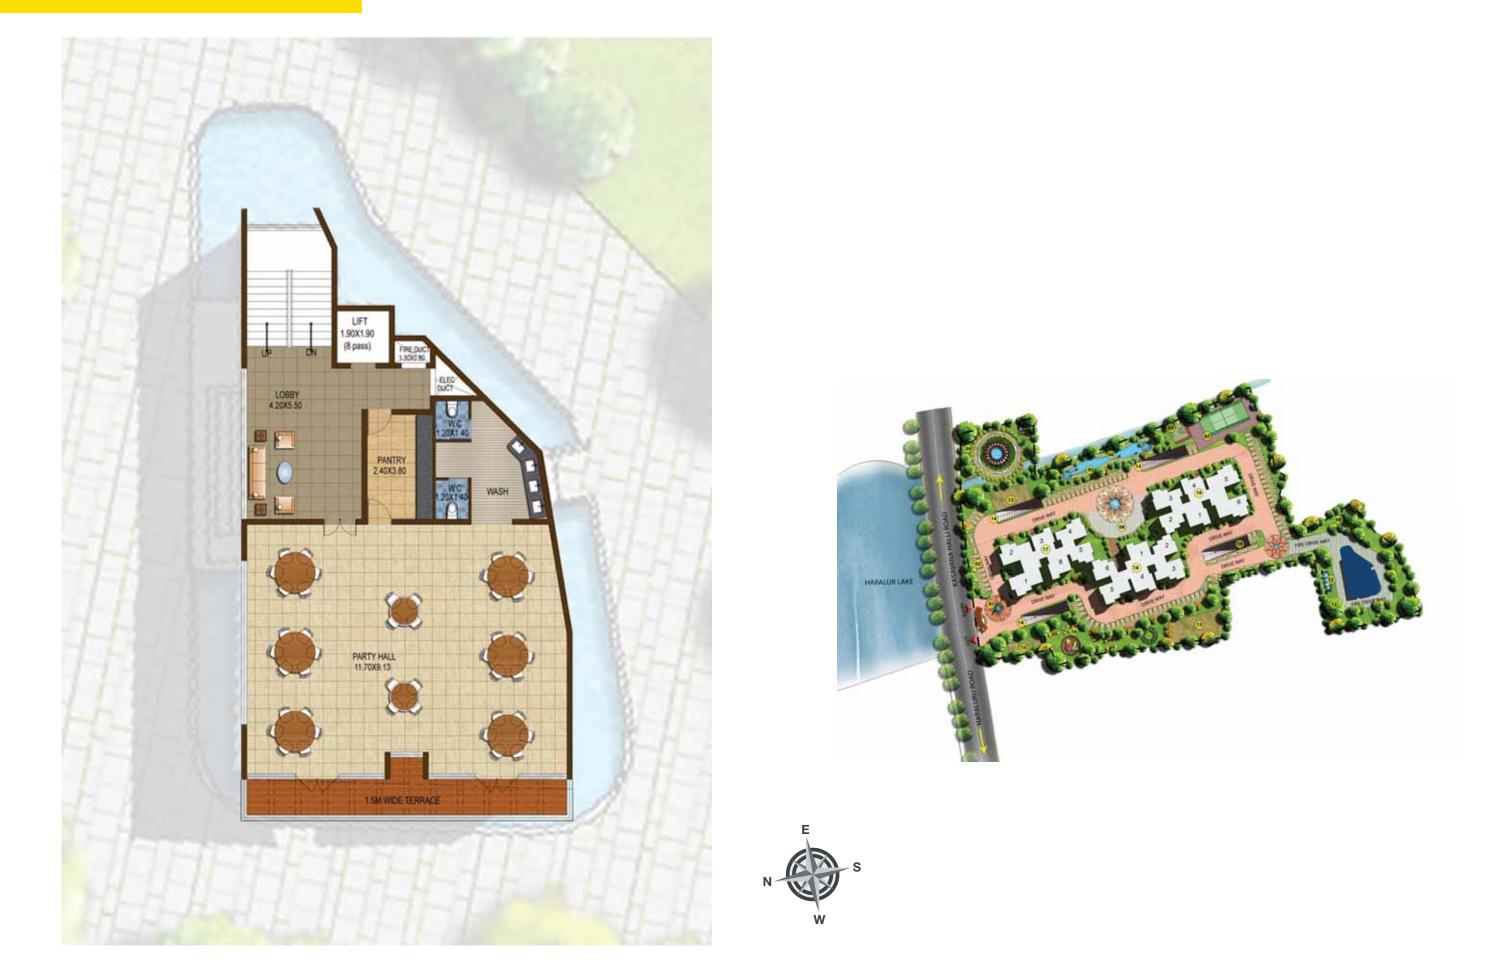



























PROJECT SPECIFICATIONS

Structure:

• RCC framed structure • Parking in basement and stilt floor

Lobby & Staircase:

• Elegant ground floor lobby with highly polished granite or equivalent or combination of granite and marble flooring

Apartment Flooring:

- Master bedroom laid with laminated wooden flooring
- Vitrified tiles in living, dining, other bedrooms and passages leading to bedrooms
- Vitrified or anti-skid/matt finished vitrified tiles in unit terraces
- Vitrified tiles in balconies

Kitchen & Utility:

- Vitrified tile flooring in kitchen
- Vitrified/ ceramic tile dado upto 600 mm height on all walls
- Vitrified tile flooring in utility area
- Double bowl, single drain Frankie or equivalent stainless steel sink with Roca/ Jaquar/ Kohler premium quality or equivalent hot and cold basin mixer.
- Provision for washing machine in utility

Bathrooms:

- Anti skid/matt ceramic designer tile flooring
- Colored glazed or matt finish designer tiles up to the height of 2300mm
- Master bathroom Granite/marble counter-top wash basin with hot and cold water mixer, shower area with head rose or rain shower and wall mixer or diverter.
- Other bathrooms Granite/marble counter-top wash basin, shower area with head rose and wall mixer or diverter
- Plumbing line provision for geyser
- Wall mounted EWC and premium quality CP fittings (Jaguar/ Kohler/ Roca or equivalent brand)and sanitary fixtures (Kohler/Toto/Roca/Hindware/ Parryware or equivalent in all bathrooms)

Doors:

- Main door Engineered solid core door frame with shutter consisting of veneer skin on plywood on both sides with melamine polish with good guality hardware and security eye
- Bedroom doors Engineered solid core door frame with shutter consisting of veneer skin on top of plywood on both side with melamine polish and good quality hardware
- Bathroom doors Engineered solid core door frame with shutter consisting

of veneer skin on plywood on both sides and melamine polished on outside, waterproofed/ laminated on the inside surface with good quality hardware and thumb turn lock

- Balconies for living, dining and bedroom Glazed French windows with heavy gauged UPVC/ aluminum frames with sliding/ hinged shutters with mosquito mesh
- Utility door-Glazed door cum window with heavy gauged UPVC/ aluminium frames with sliding/hinged shutters

Windows:

• Heavy gauged UPVC/ aluminium frames with glazed, sliding/hinged shutters with mosquito mesh and mild steel grills

Ventilators

- Heavy gauged, UPVC/ aluminium frames with glazed, louvered/hinged/ fixed shutters
- Provision for exhaust fan

Painting:

- Plaster and external quality paints and textured surfaces in selective places as per design for exterior fascia of the building
- Interior walls are plastered and smoothly finished with putty and painted in emulsion

Ceilings:

- POP/ Polysterene cornices in living, dining, foyer and in passage areas
- Ceilings are finished with putty and painted in OBD

Staircase & Balcony Railings:

• Mild steel railings as per architect's design

Electrical:

- All electrical wiring is concealed with premium quality PVC conduits
- Adequate power outlets for lights, fans, exhaust-fans, call-bell, television, AC points and telephone points are provided in all bedrooms, living and dining area
- TV and telephone point in the living room and all the bedrooms. Data point in all the bedrooms, intercom point and provision for cable TV connection in the living area.
- AC point in master bedroom and guest bedroom. Dummy AC points in other bedroom
- 6 KW power will be provided for 3 BHK and 5 KW power for 2 BHK apartments

Elevators:

DG Power:

apartments

- cabin within the complex

Amenities:

- Gymnasium
- Health club
- Steam and sauna facilities
- Swimming pool

- Outdoor children's play area.
- Outdoor tennis court.
- Basketball post.
- Yoga/Meditation lawn.
- Jogging track.
- Barbeque lawn

Project Includes:

- Well-lit landscaped garden

• Automatic passenger lifts are provided in every block with intercom facility connected to security cabin

• 100% back-up for common area lighting, pumps and lifts. • 3 KW of D.G. power backup is provided for 3 BHK and 2 KW for 2 BHK

Security System & Intra Communication system:

• Panic button in master bedroom and dining area • Gas leak detector in kitchen.

• Peripheral vigilance through CCTV/cameras

• Boom barriers at the entrance to the premises

• Intra-communication facility from apartment to apartment and to security

• Billiards and table tennis room

• Multi- purpose hall with pantry worktop and sink provision • Entertainment room / Children's games room.

• Rooftop hardscape garden on Clubhouse • Rooftop sky gazing observatory area

• Water features in landscaped area

PURAVANKARA

Puravankara Projects Limited 130/1, Ulsoor Road, Bangalore - 560042 Sales office on Ulsoor Road open from 9 am to 6 pm on all days.

Site: Purva Skydale, Next to Purva Skywood, off Harlur Road, Bangalore – 560 102.

> Call: +91- 80- 44 55 55 55 www.puravankara.com sales@puravankara.com

CHENNAI Ph: +91- 44- 44 55 55 55

COIMBATORE Ph: +91- 422- 44 55 555

DELHI Ph: +91- 124- 44 55 555

KOCHI Ph: +91- 484- 44 55 555

> DUBAI Ph: 800035703370

KINGDOM OF SAUDI ARABIA

Ph: 00- 966- 3- 8946459

Purva Highland, Off Kanakapura Road, Bengaluru Purva Venezia, Yelahanka, Bengaluru Purva Atria, RMV IInd Stage, Bengaluru Purva Oceana, Marine Drive, Kochi Purva Eternity, Kakkanad, Kochi Purva Moonreach, On Seaport-Airport Road, Kochi

Purva Whitehall, On Sarjapur Main Road, Bengaluru Purva Skywood, Off Sarjapur Road, Bengaluru Purva Midtown Residences, Off Old Madras Road, Bengaluru Purva Platina, RMV IInd Stage, Bengaluru Purva Season, C.V. Raman Nagar, Bengaluru Purva Sunflower, at Rajajinagar, Bengaluru Purva GrandBay, Marine Drive, Kochi Purva Swanlake, OMR, Chennai Purva Windermere, Pallikaranai, Chennai Purva Bluemont, Singanallur, Trichy Road, Coimbatore

The images used are only indicative